
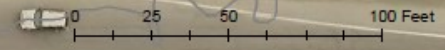


Mich Bolsie
April 2019

Stoltzman Road Park

Legend

- Bituminous Trail
- Fence
- Sidewalk
- Potential Woodchip Trail
- Fence or Berm
- Gazebo
- Hockey Rink
- Parking Lot
- Playground
- Potential Community Garden
- Potential Multi-use Recreational Area
- Porta Potty
- Water Pipes
- Storm Mains
- Sanitary Mains
- Lighting Conduit
- Parcels

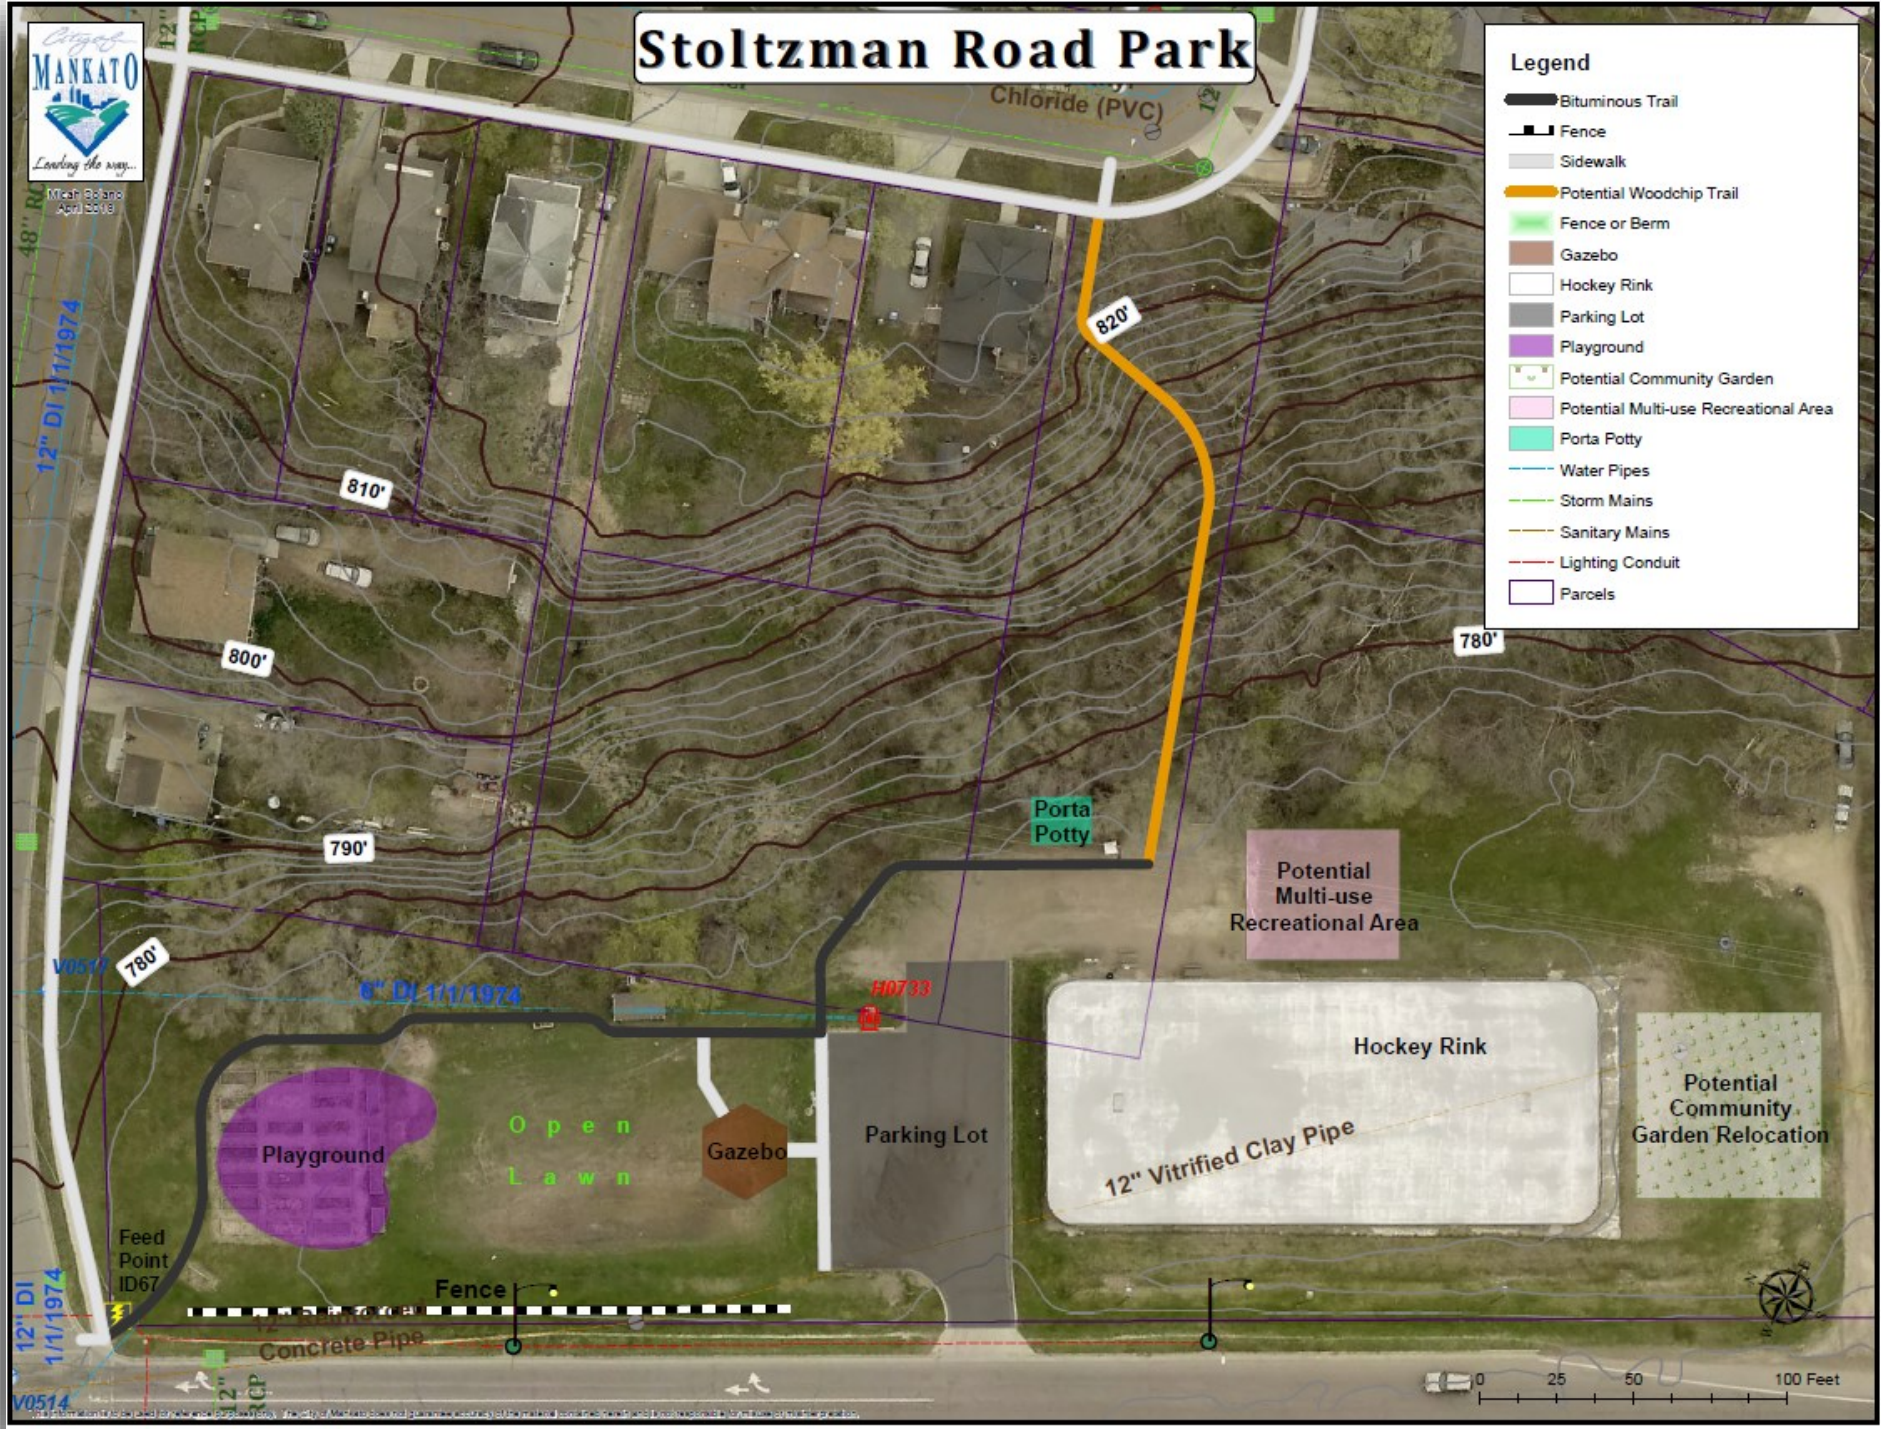

This information is to be used for reference only. The City of Mankato does not guarantee accuracy of the material contained herein and is not responsible for any use of the information.